





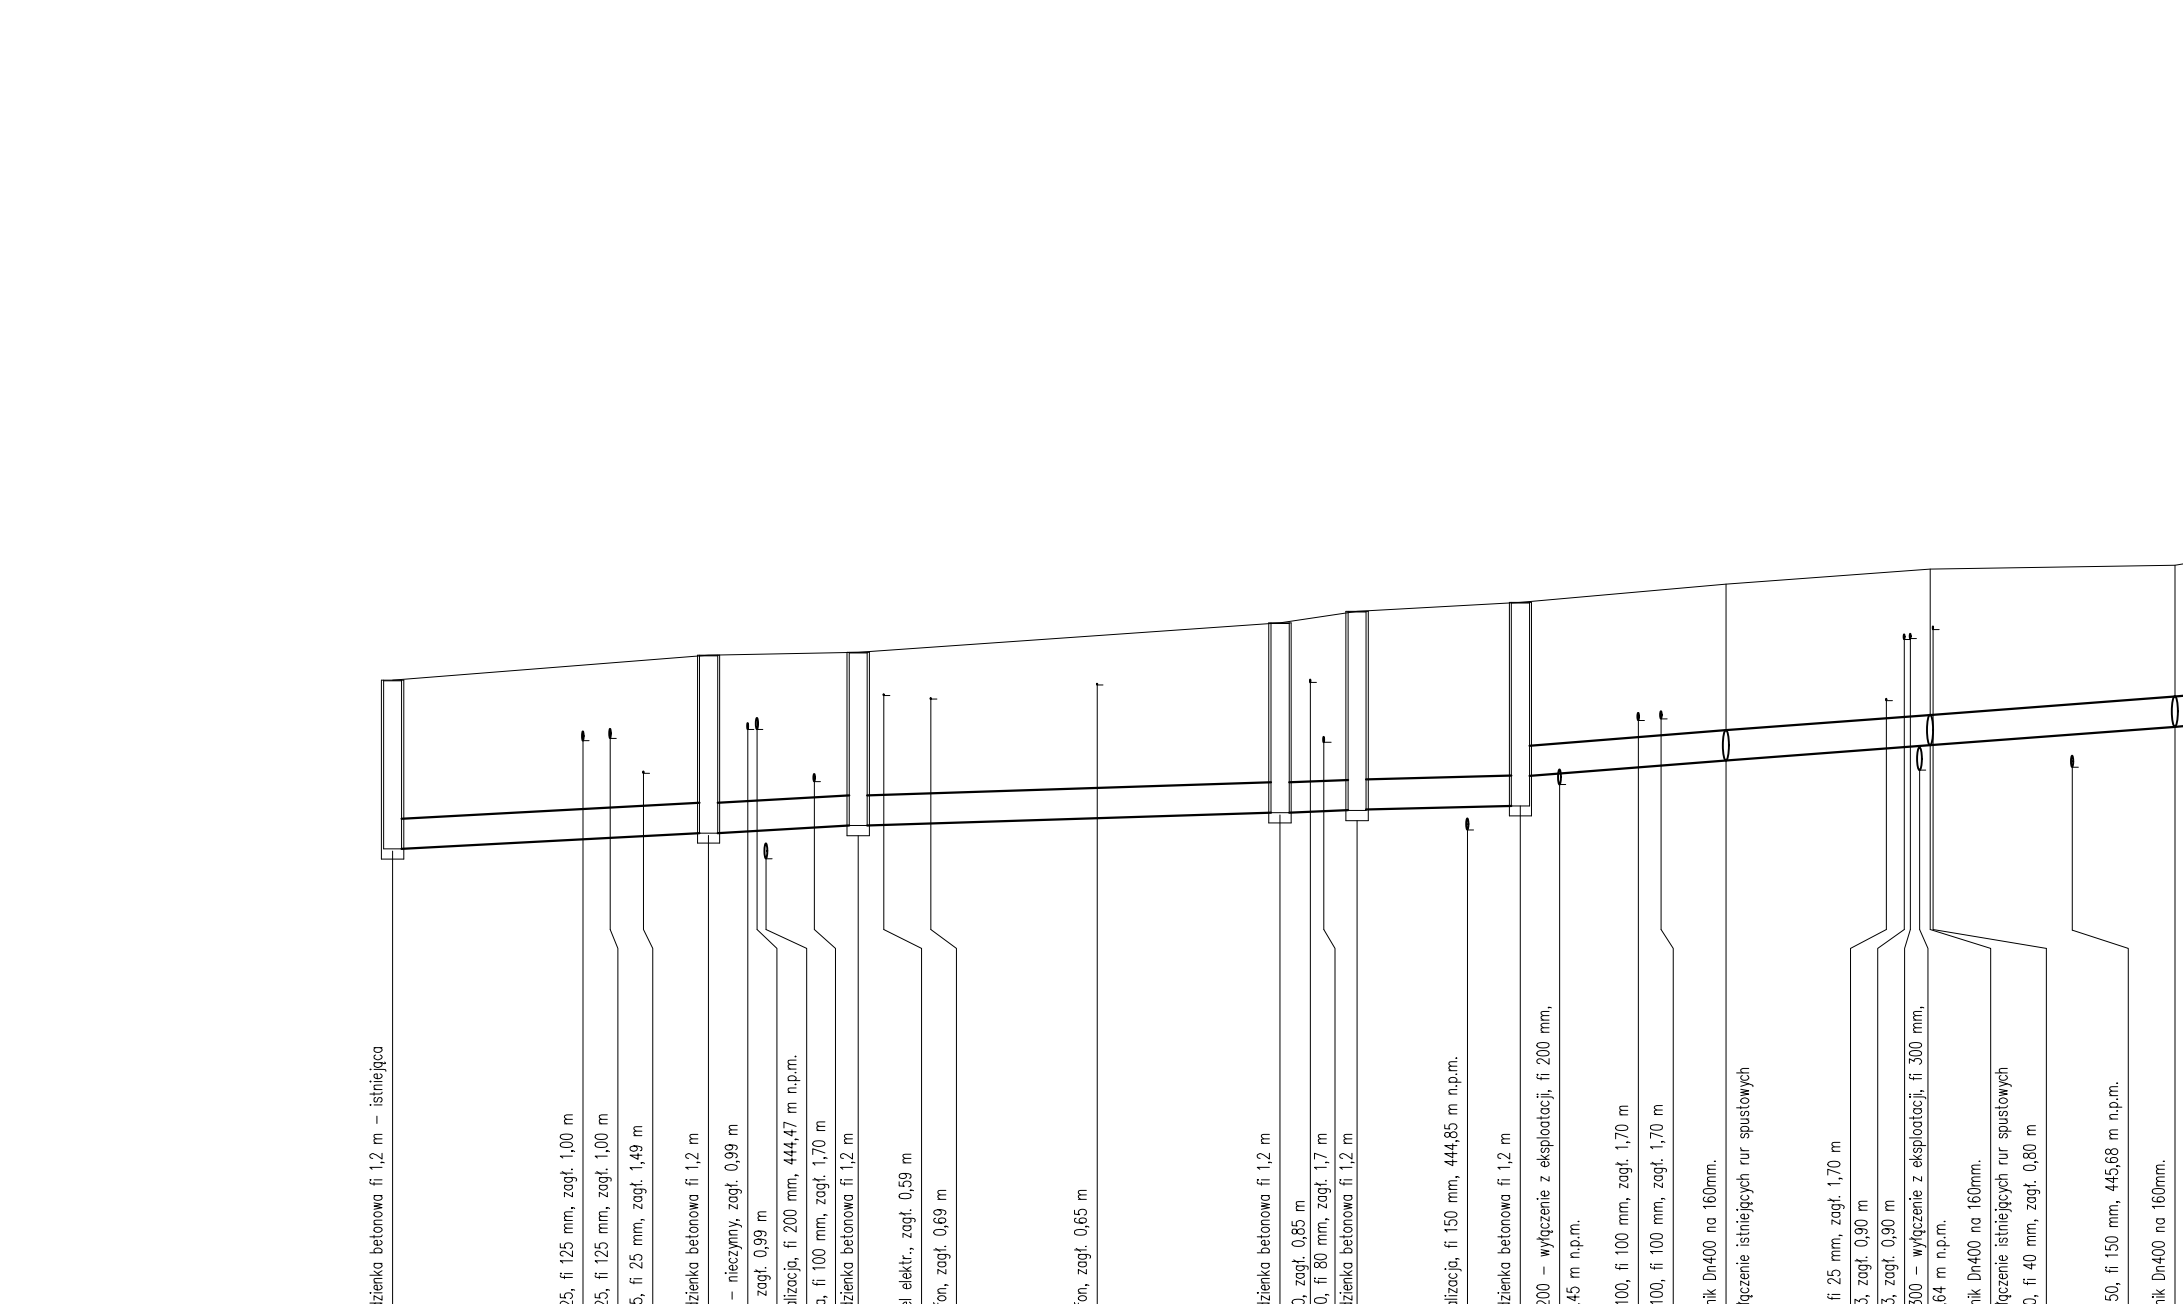



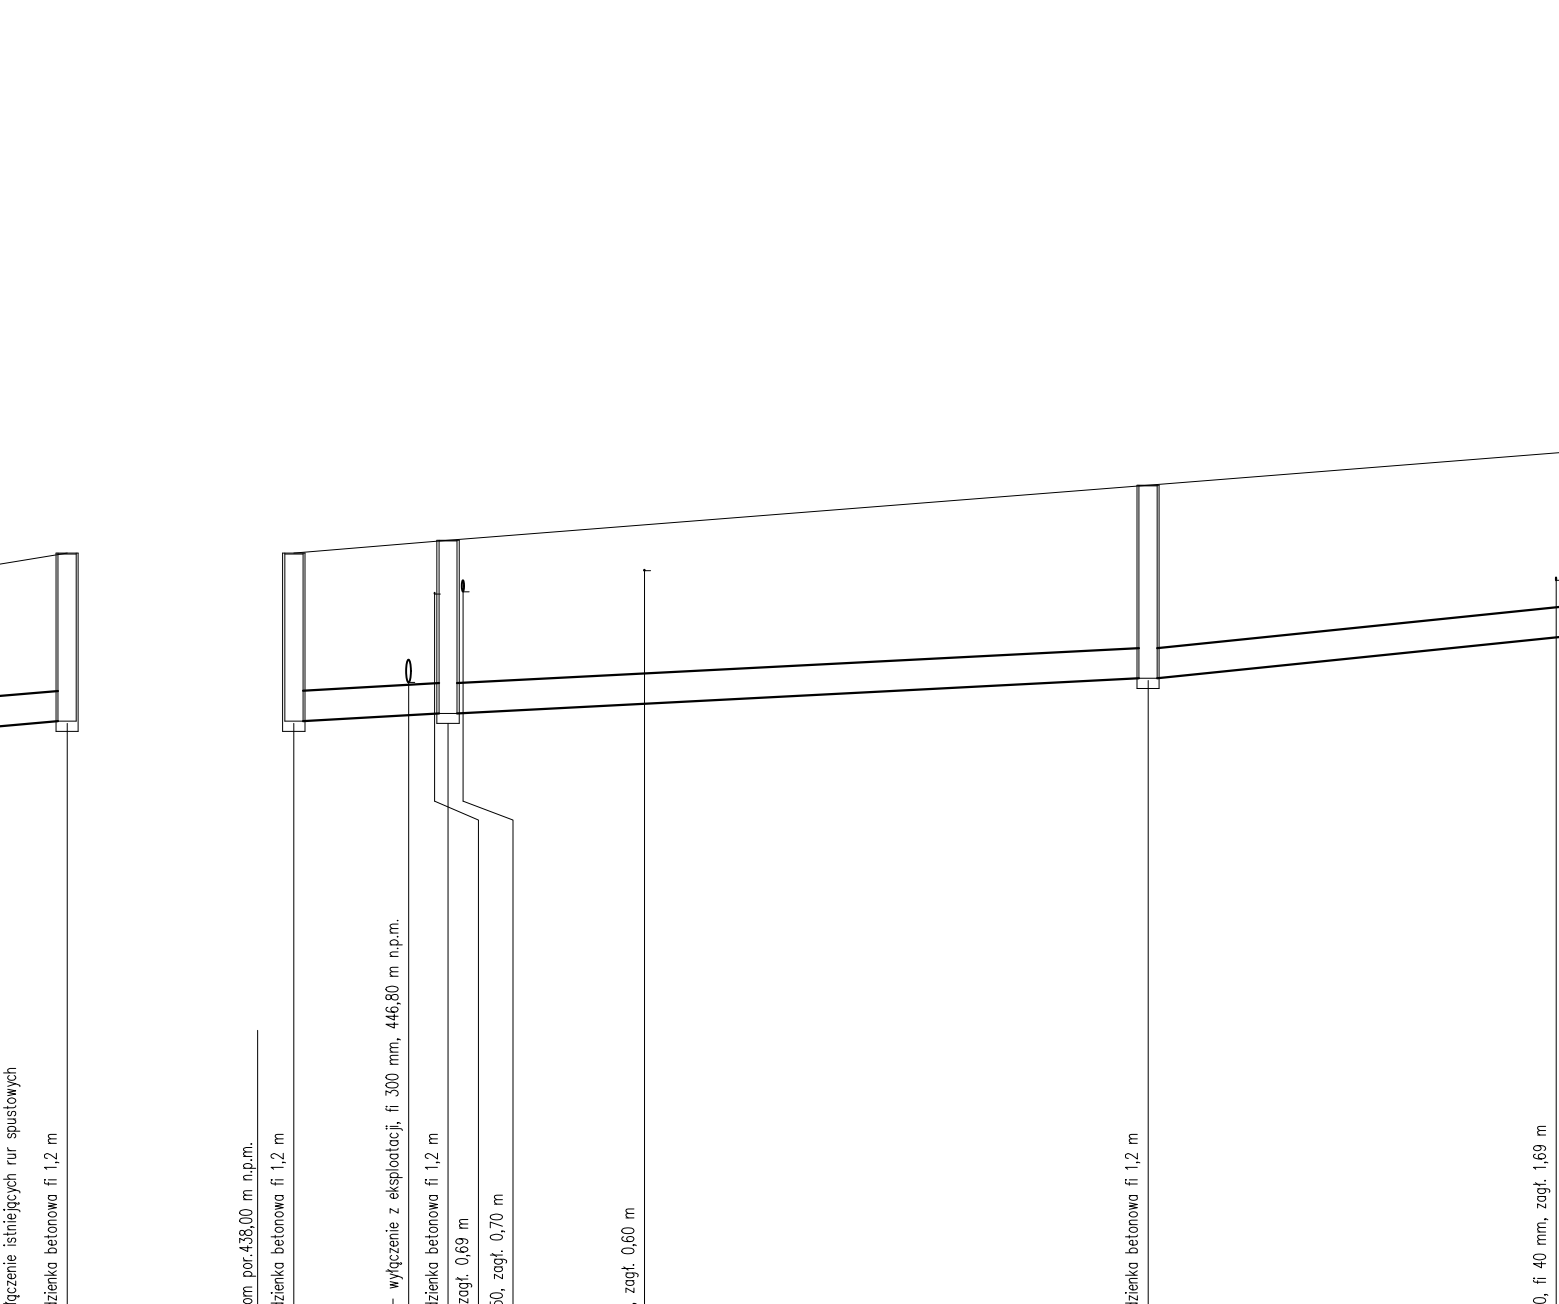



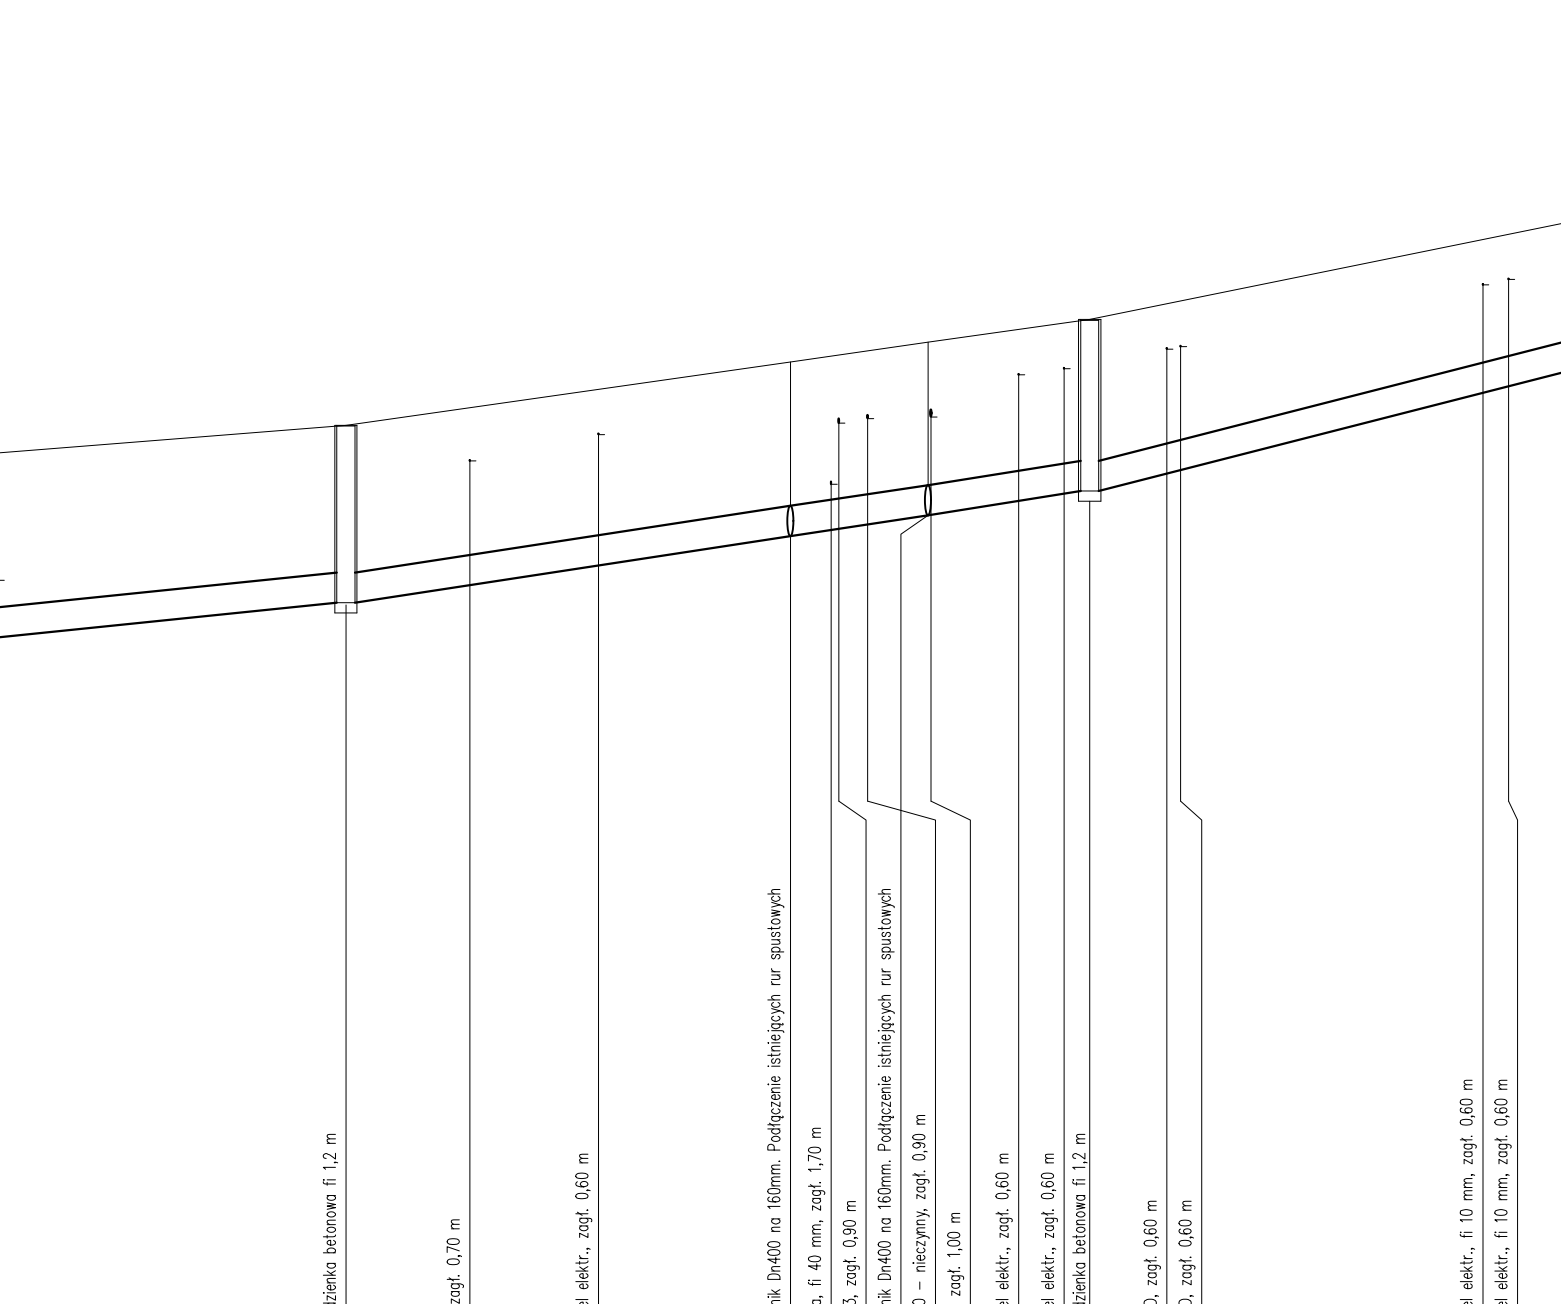



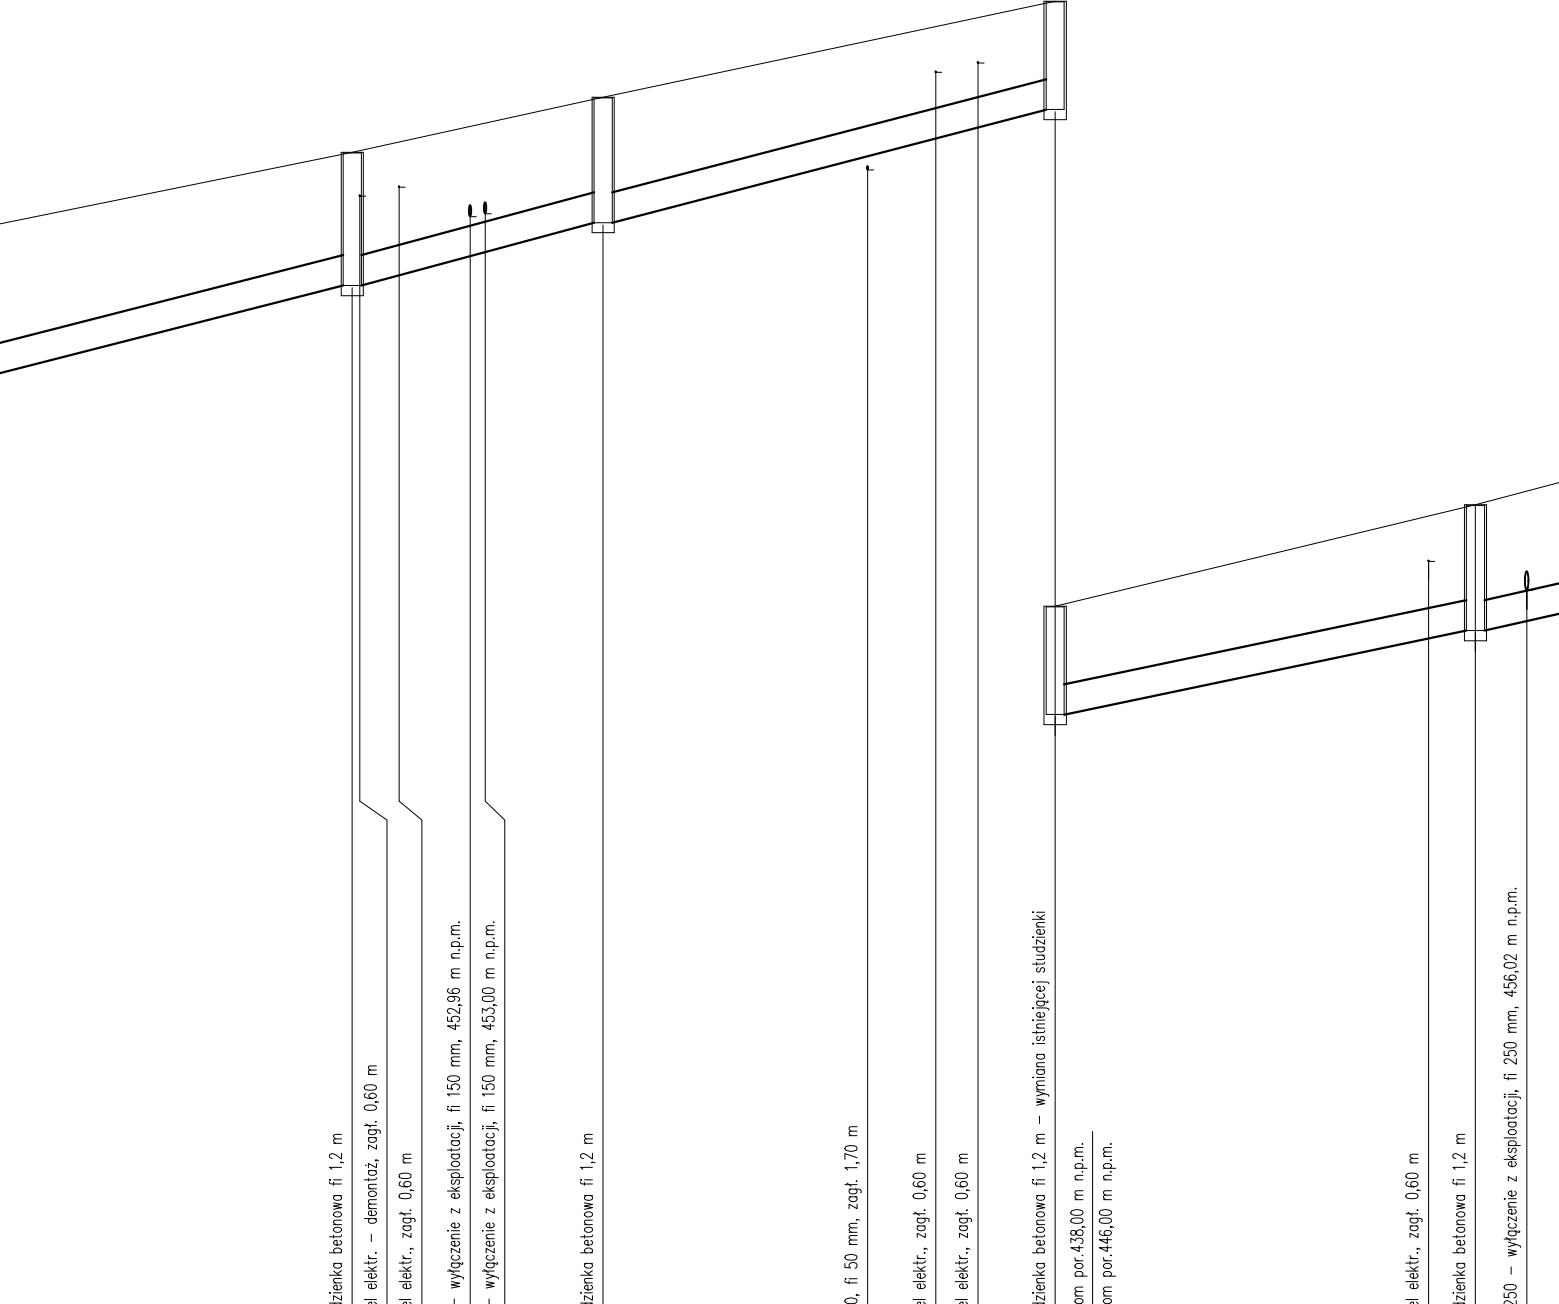



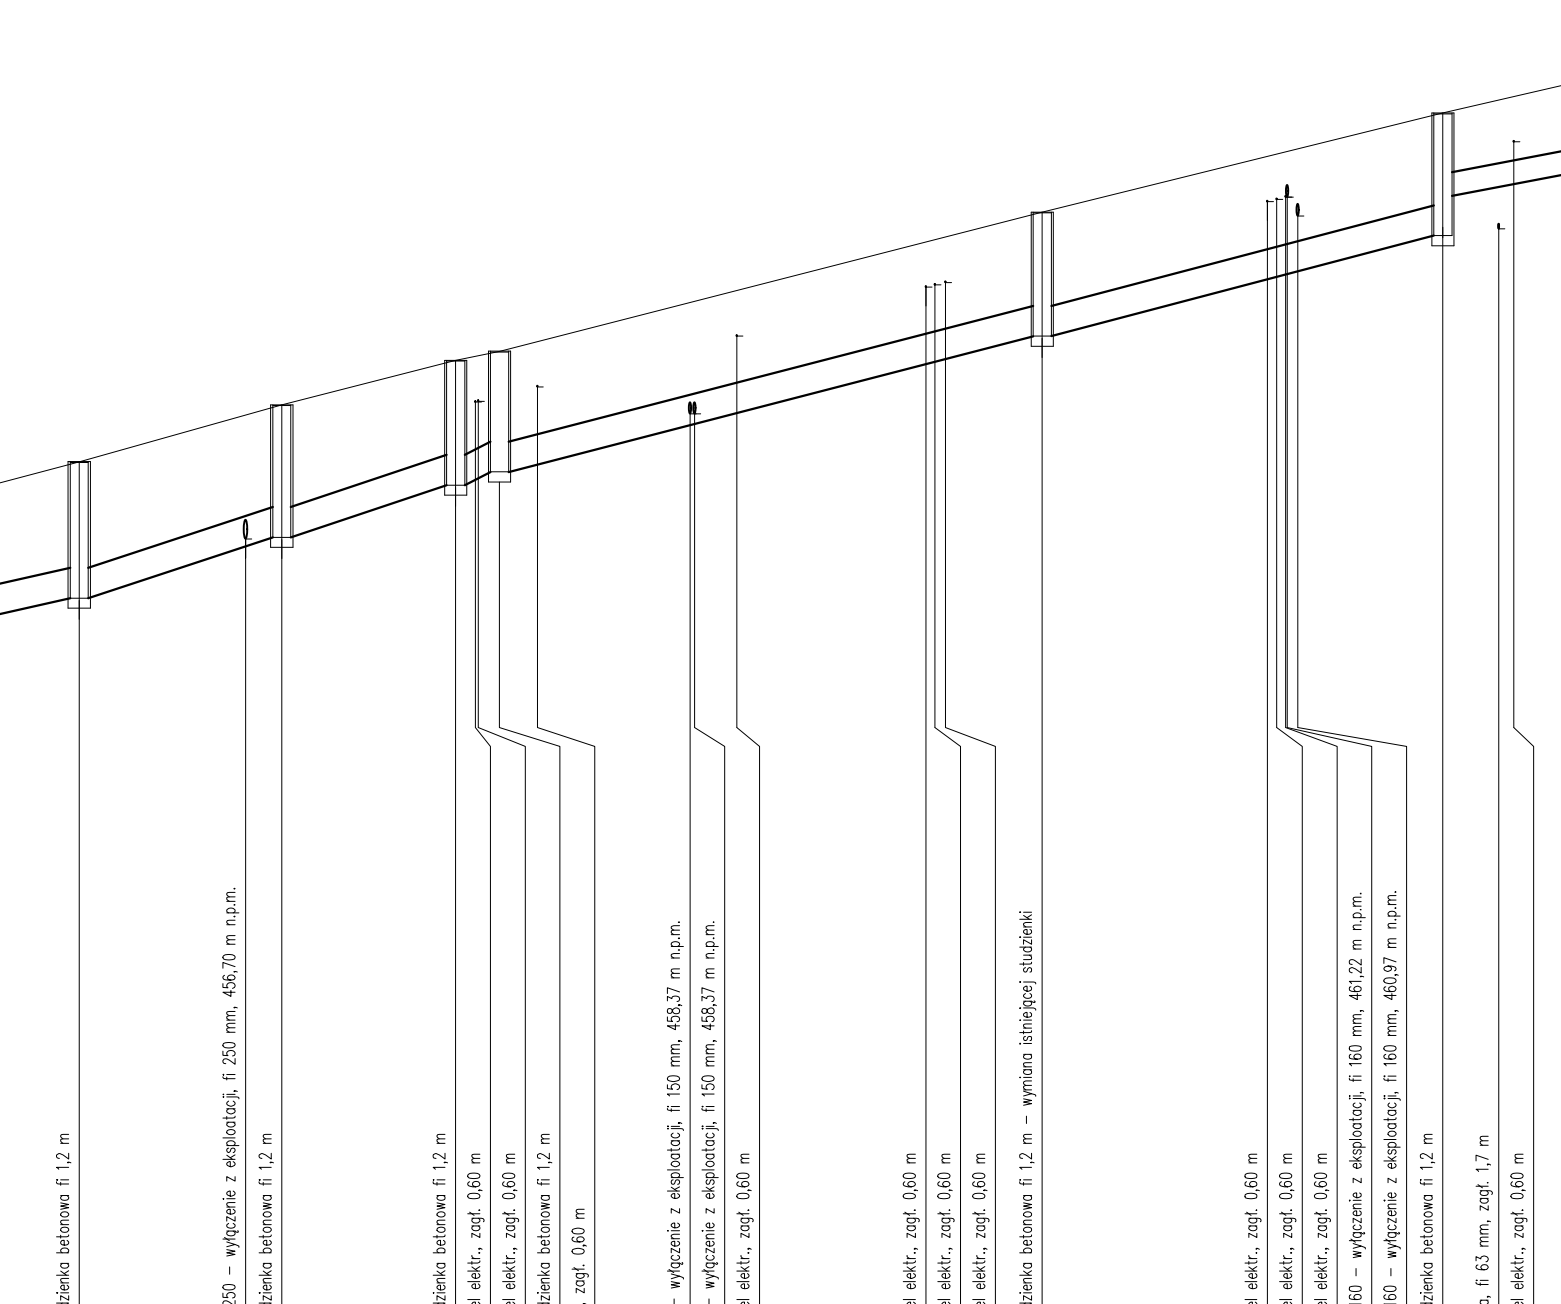


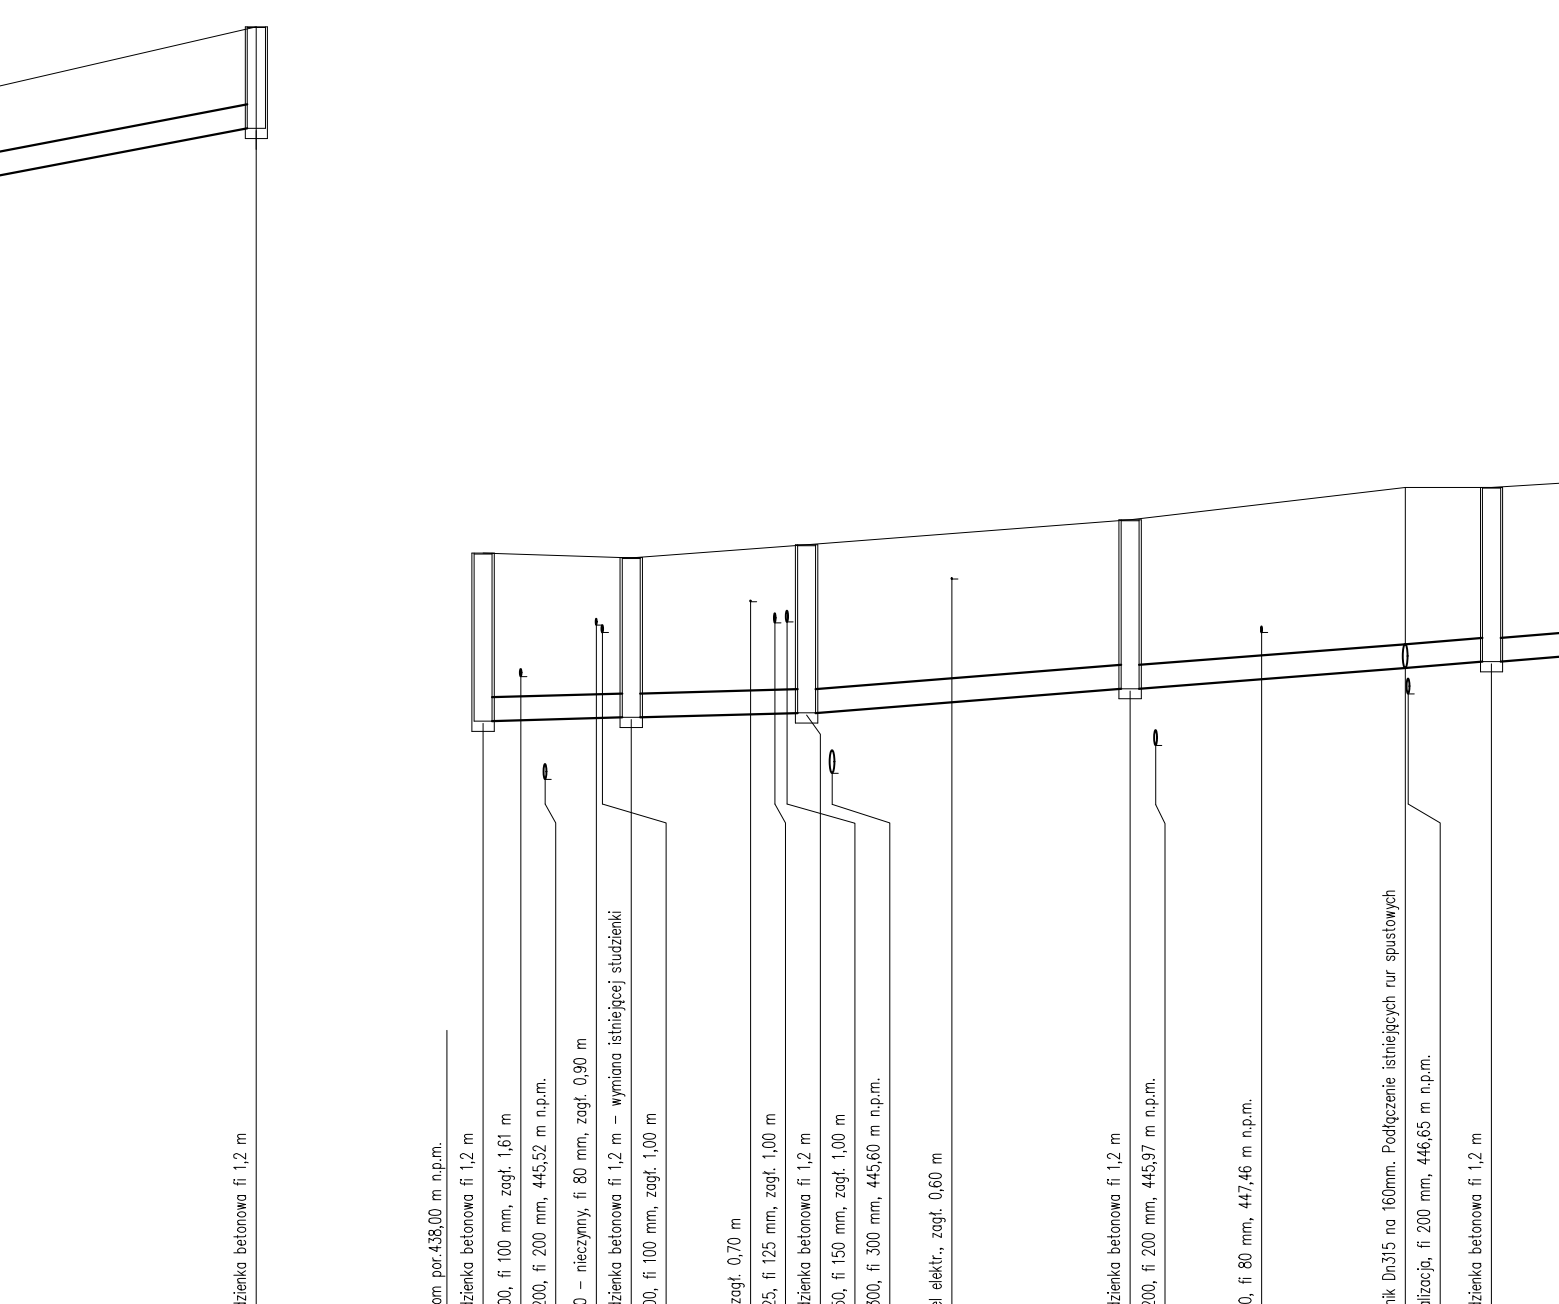


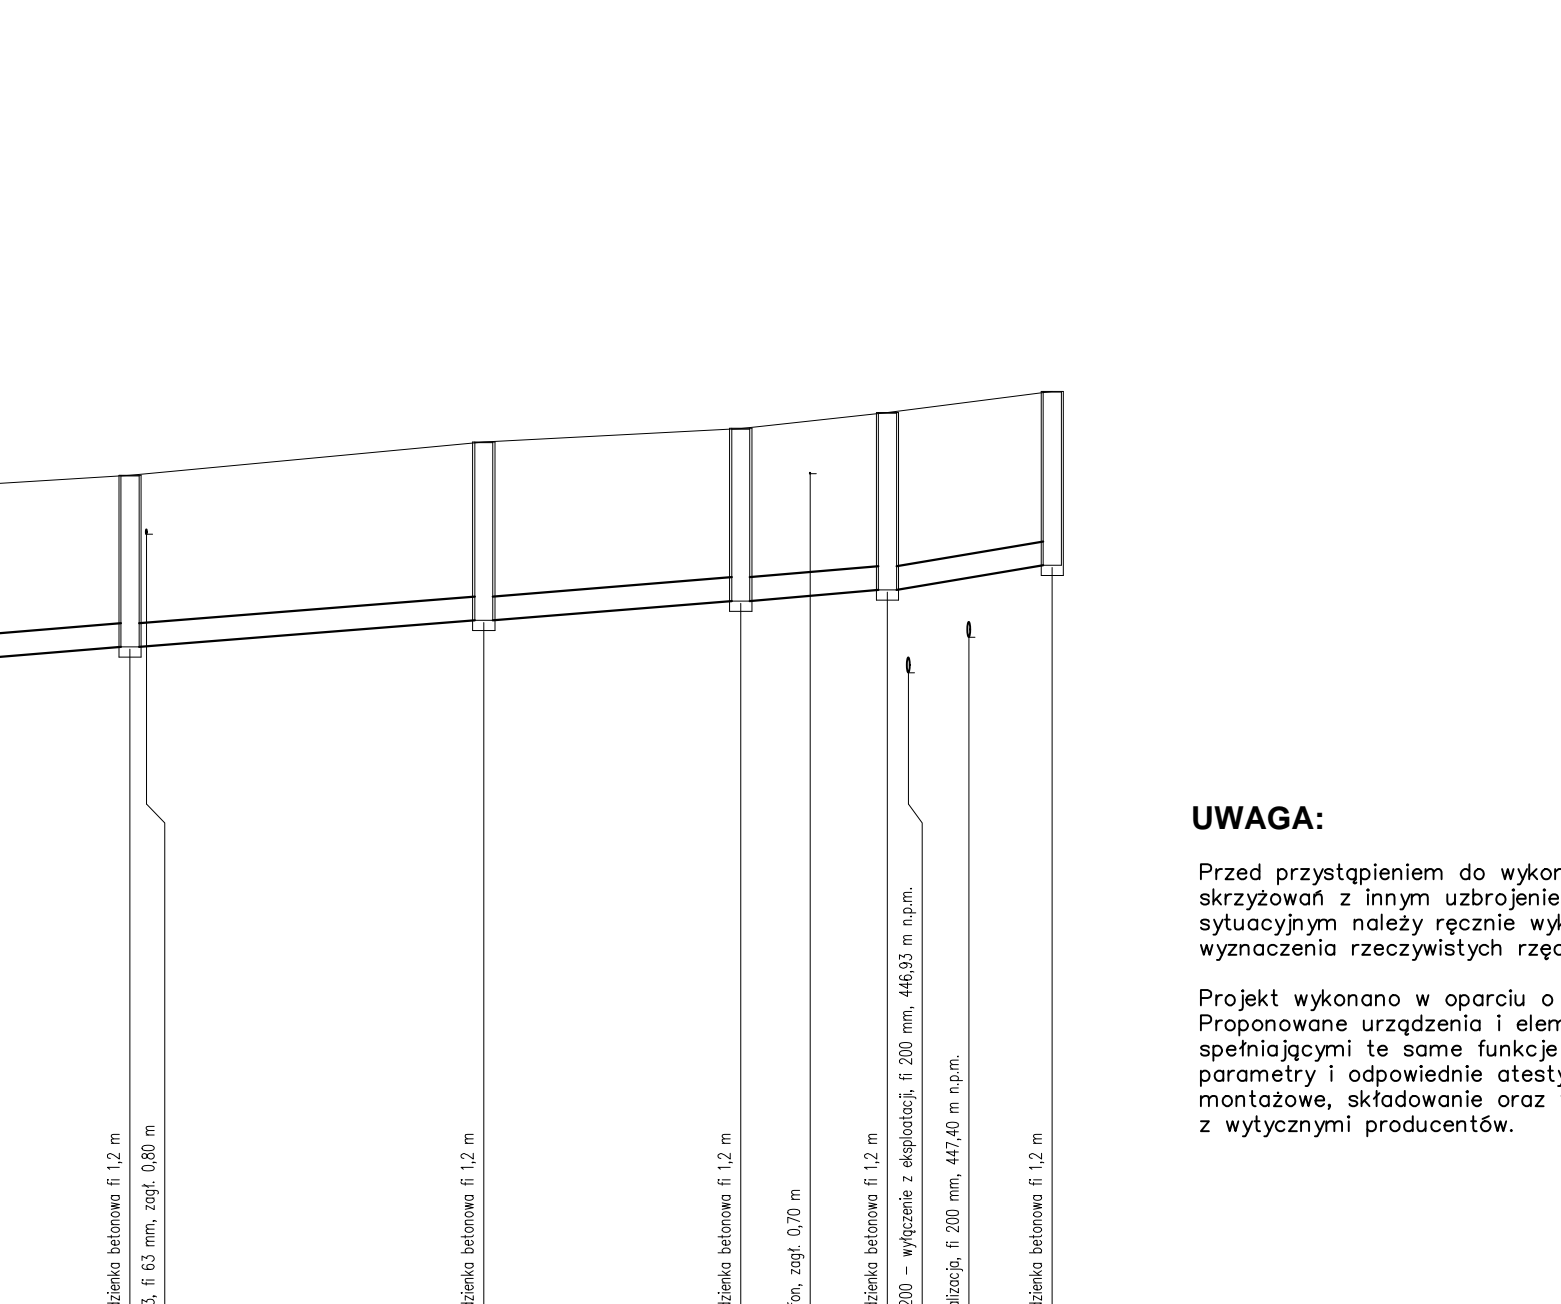

Project information table including investor, project name, scale, and design dates.

Company logo and contact information for OLPRO BUREAU PROJECTOWO-REALIZACYJNE.

UWAGA: Przeprowadzenie wykopów w miejscach skrzyżowań z innym uzbrojeniem... Projekt wykonano w oparciu o przykładowych producentów...