


Droga krajowa DK-35
Klasa drogi: G
Vp= 60 km/h, Vm= 70 km/h
Kategoria ruchu: RS
Rodzaj nawierzchni: bitumiczny

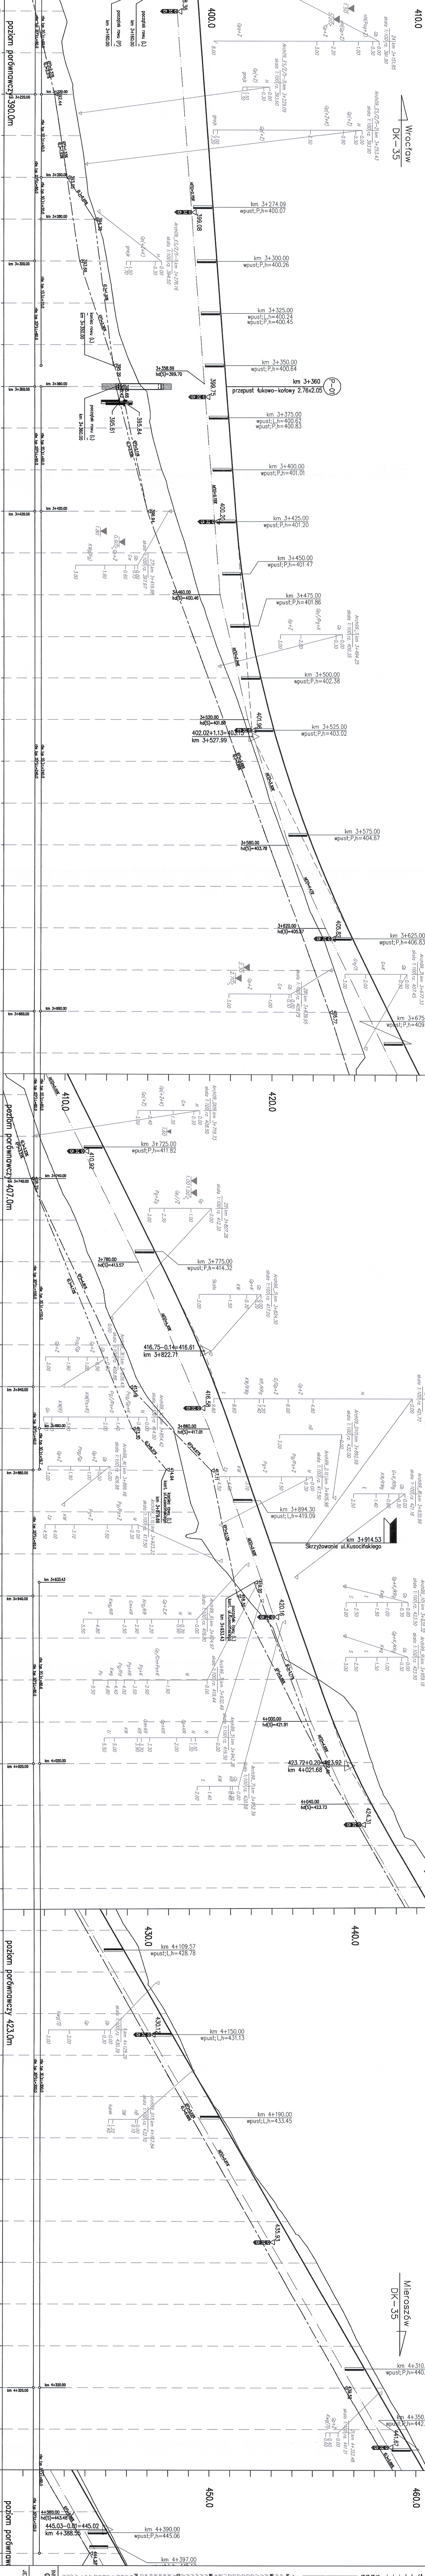

Rzędne niweley:		399.41	399.56	399.71	399.86	400.01	400.16	400.31	400.46	400.61	400.76	400.91	401.06	401.21	401.39	401.65	402.00	402.42	402.92	403.51	404.17	404.91	405.73	406.64	407.62	408.62	409.62	410.62	411.62	412.62	413.62	414.62	415.60	416.50	417.32	417.96	418.76	419.46	420.27	421.56	422.28	422.84	423.84	425.69	426.99	427.11	428.27	429.01	429.89	430.58	431.75	432.91	434.08	435.24	436.40	437.56	438.72	439.88	441.05	442.21	443.37	444.53	445.69	
Rzędne terenu:		392.86	392.85	393.35	393.69	393.99	394.49	394.99	395.32	395.78	396.66	397.12	397.63	398.25	398.88	399.44	400.13	400.88	401.60	402.27	402.91	403.67	404.40	405.21	406.00	406.77	407.42	408.
Rzędne rowu lewego:		391.45	391.86	392.44	392.74	393.05	393.36	393.64	393.95	394.22	394.42	394.62	584.62	584.