


 















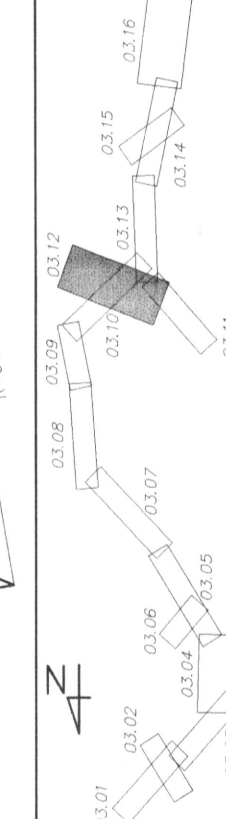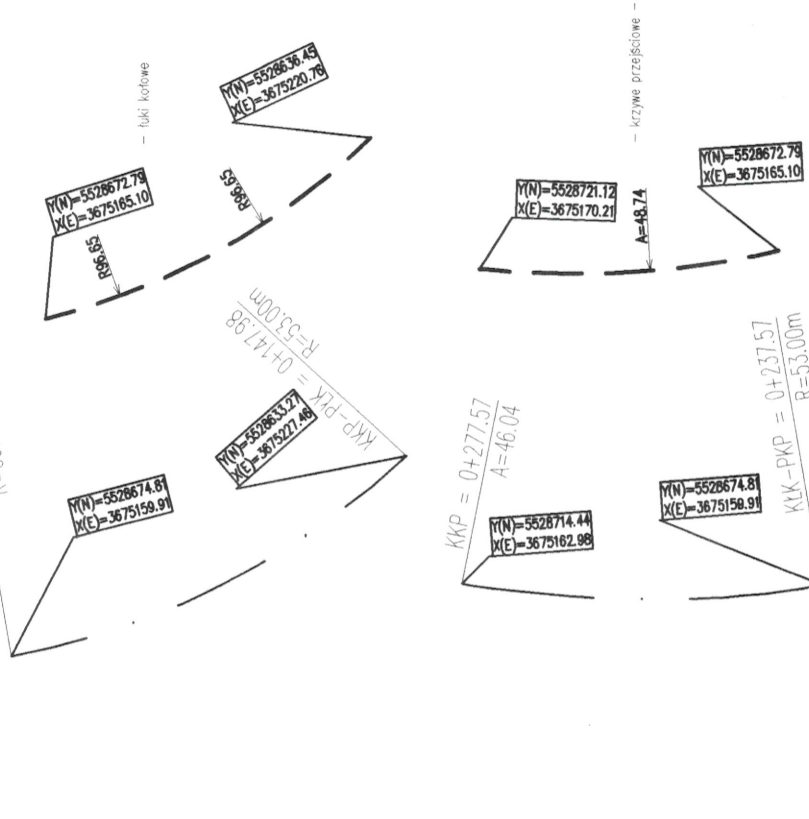

TRAKT sp. z o.o.
40-159 Katowice, ul. Leśnikowa 15
tel.: 033 228-27, fax: 033 228-79-04

GDDKIA


Oddział we Wrocławiu
53-139 WROCŁAW ul. Powstańców Śl. 186

[illegible]